


Note:

- P.S.A. Stands for "Portable Speaker Amp"
- "House Mix Position" is in the back row of the seating bank, as far house left as possible.
- All Meyer UP Juniors are in the following horn orientation: Horizontal - 80 degrees; Vertical - 50 degrees

- All Meyer UP Juniors use vertical mounting brackets.
- If mounting hardware makes it easier to rotate JBL AC15's, do that. They are Axisemetrical.

Reminder: Do not use com-mult port in house

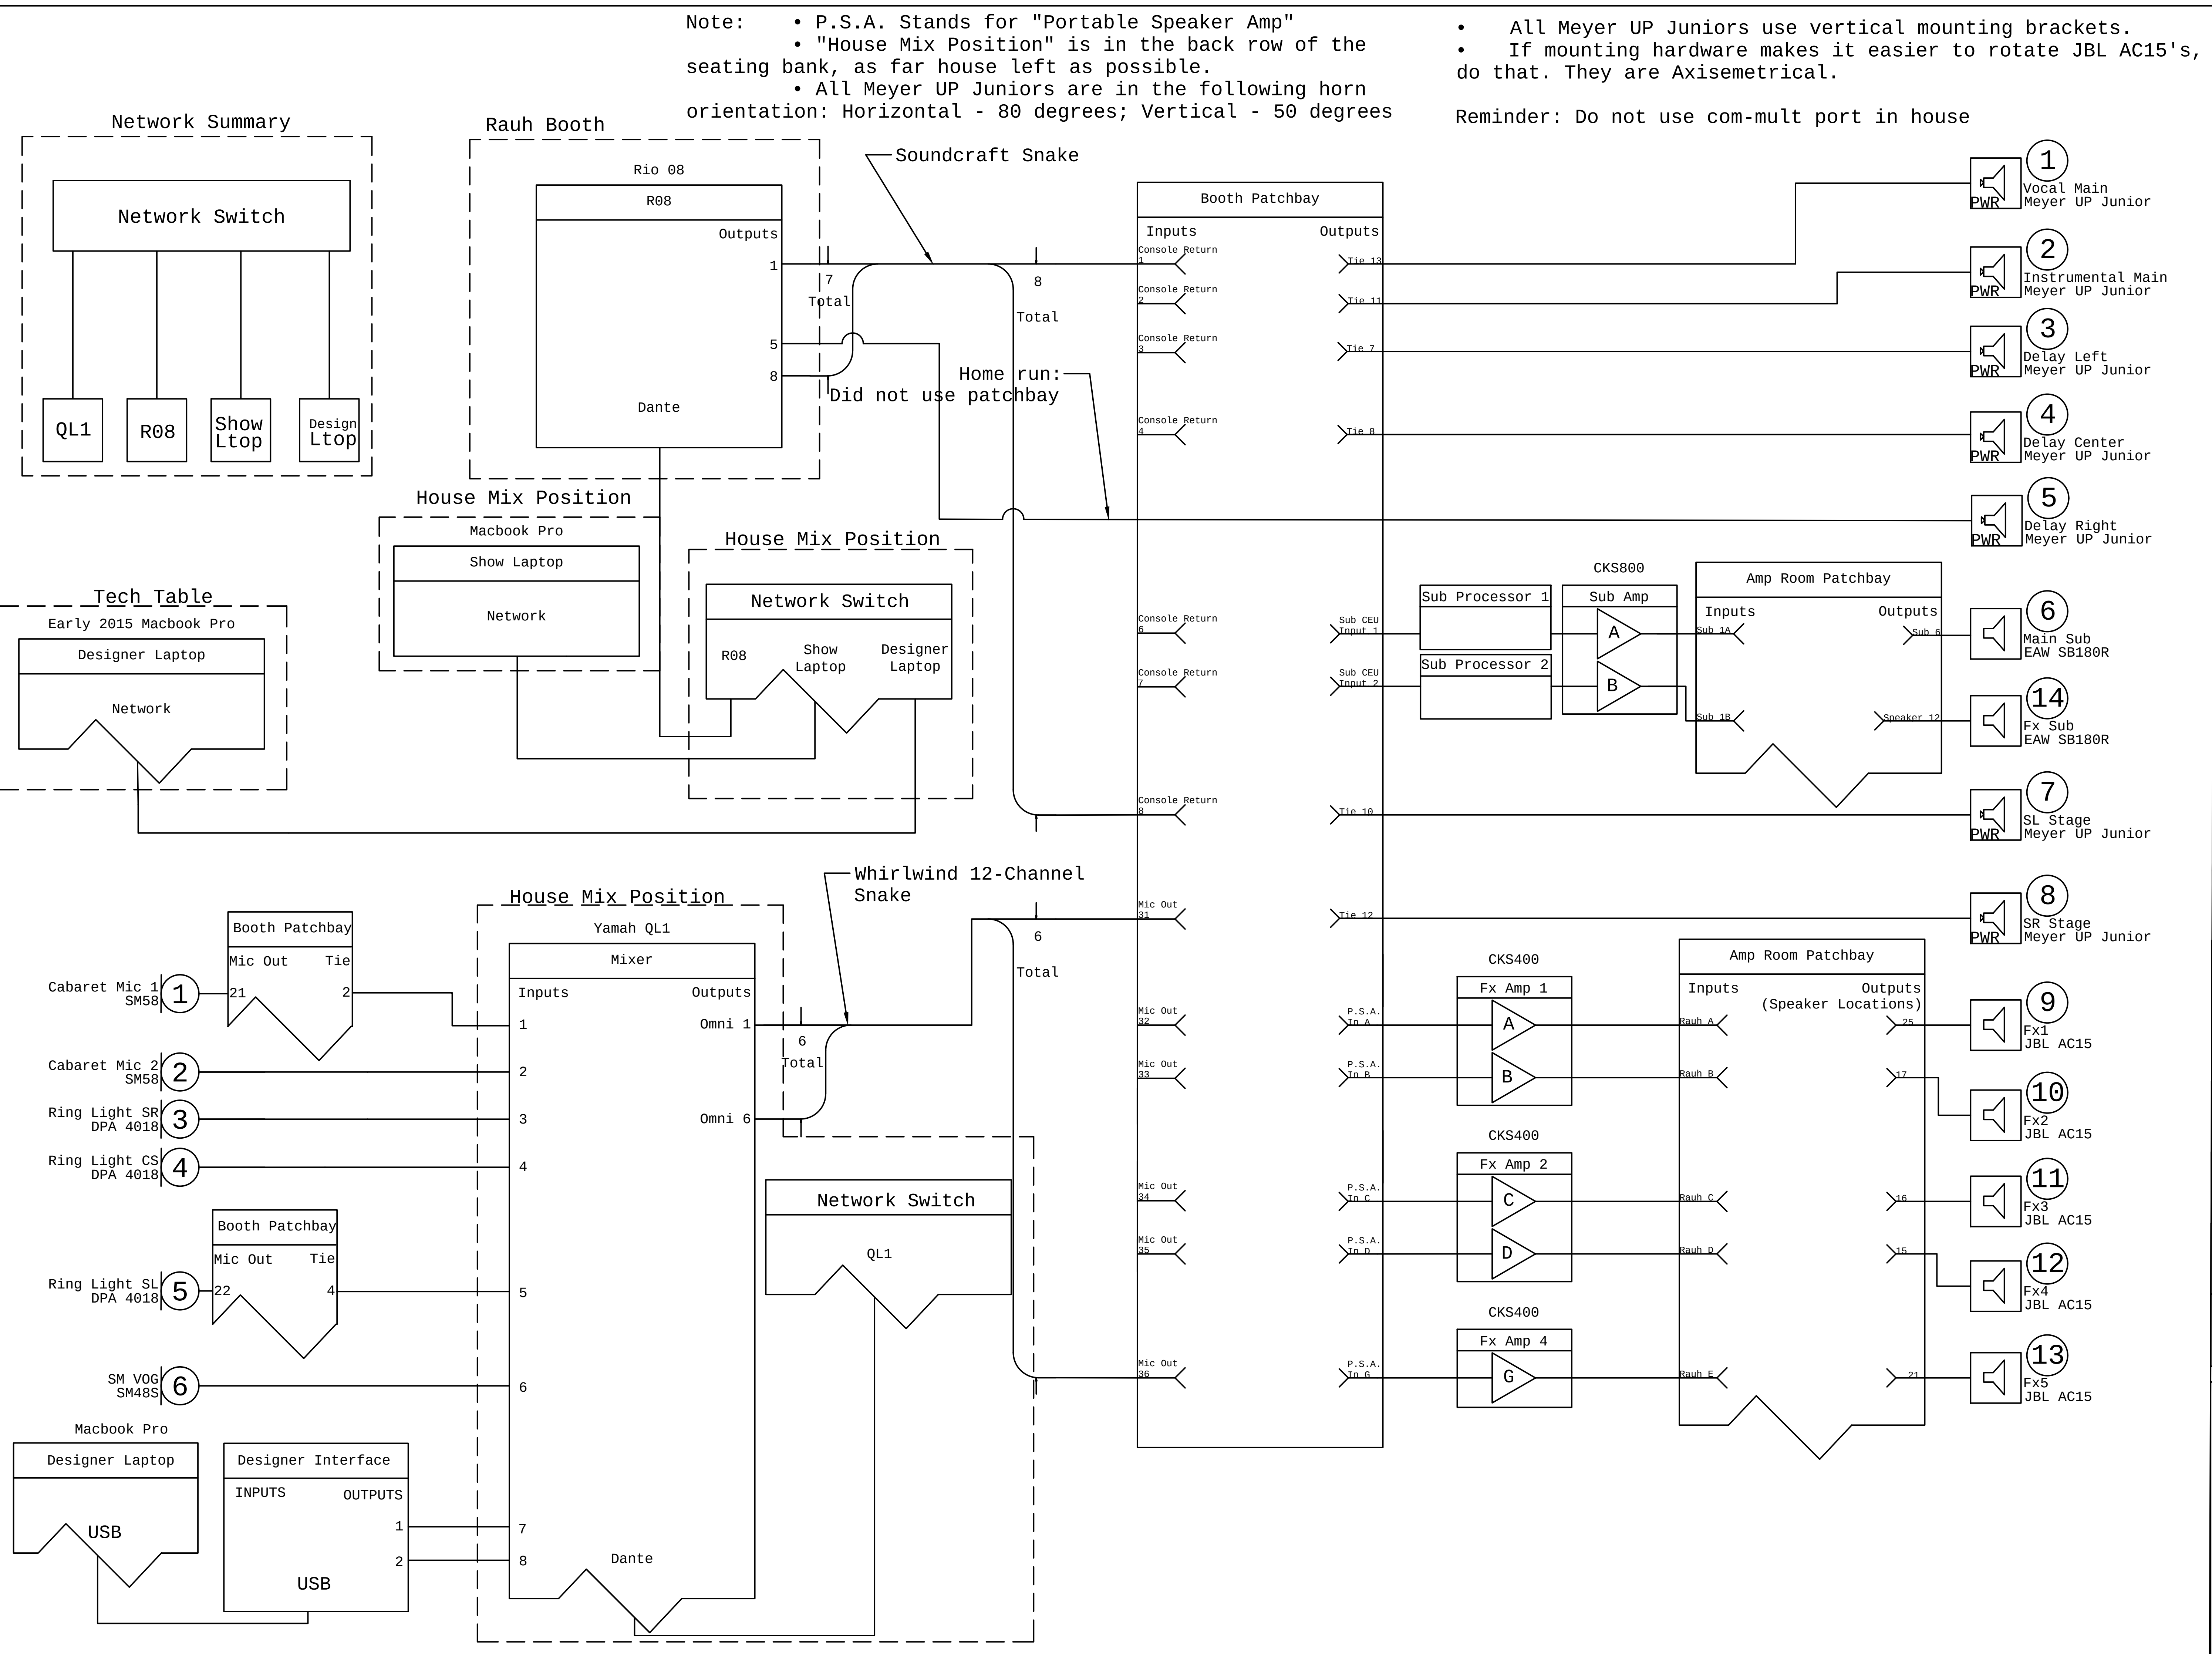

School of Drama

A/B Machines

System Diagram

Not in Scale

Director

Philip Gates

Sound Designer

William N. Lowe

Scenic Designer

Katy Fetrow

Costume Designer

Lindsay Tejan

Lighting Designer

Ying Huo

Media Designer

Giada Sun

Dramaturg

Ryan Dumas

Date

12/7/18


Version

V. 5.0

Sheet No.

1

Of 5

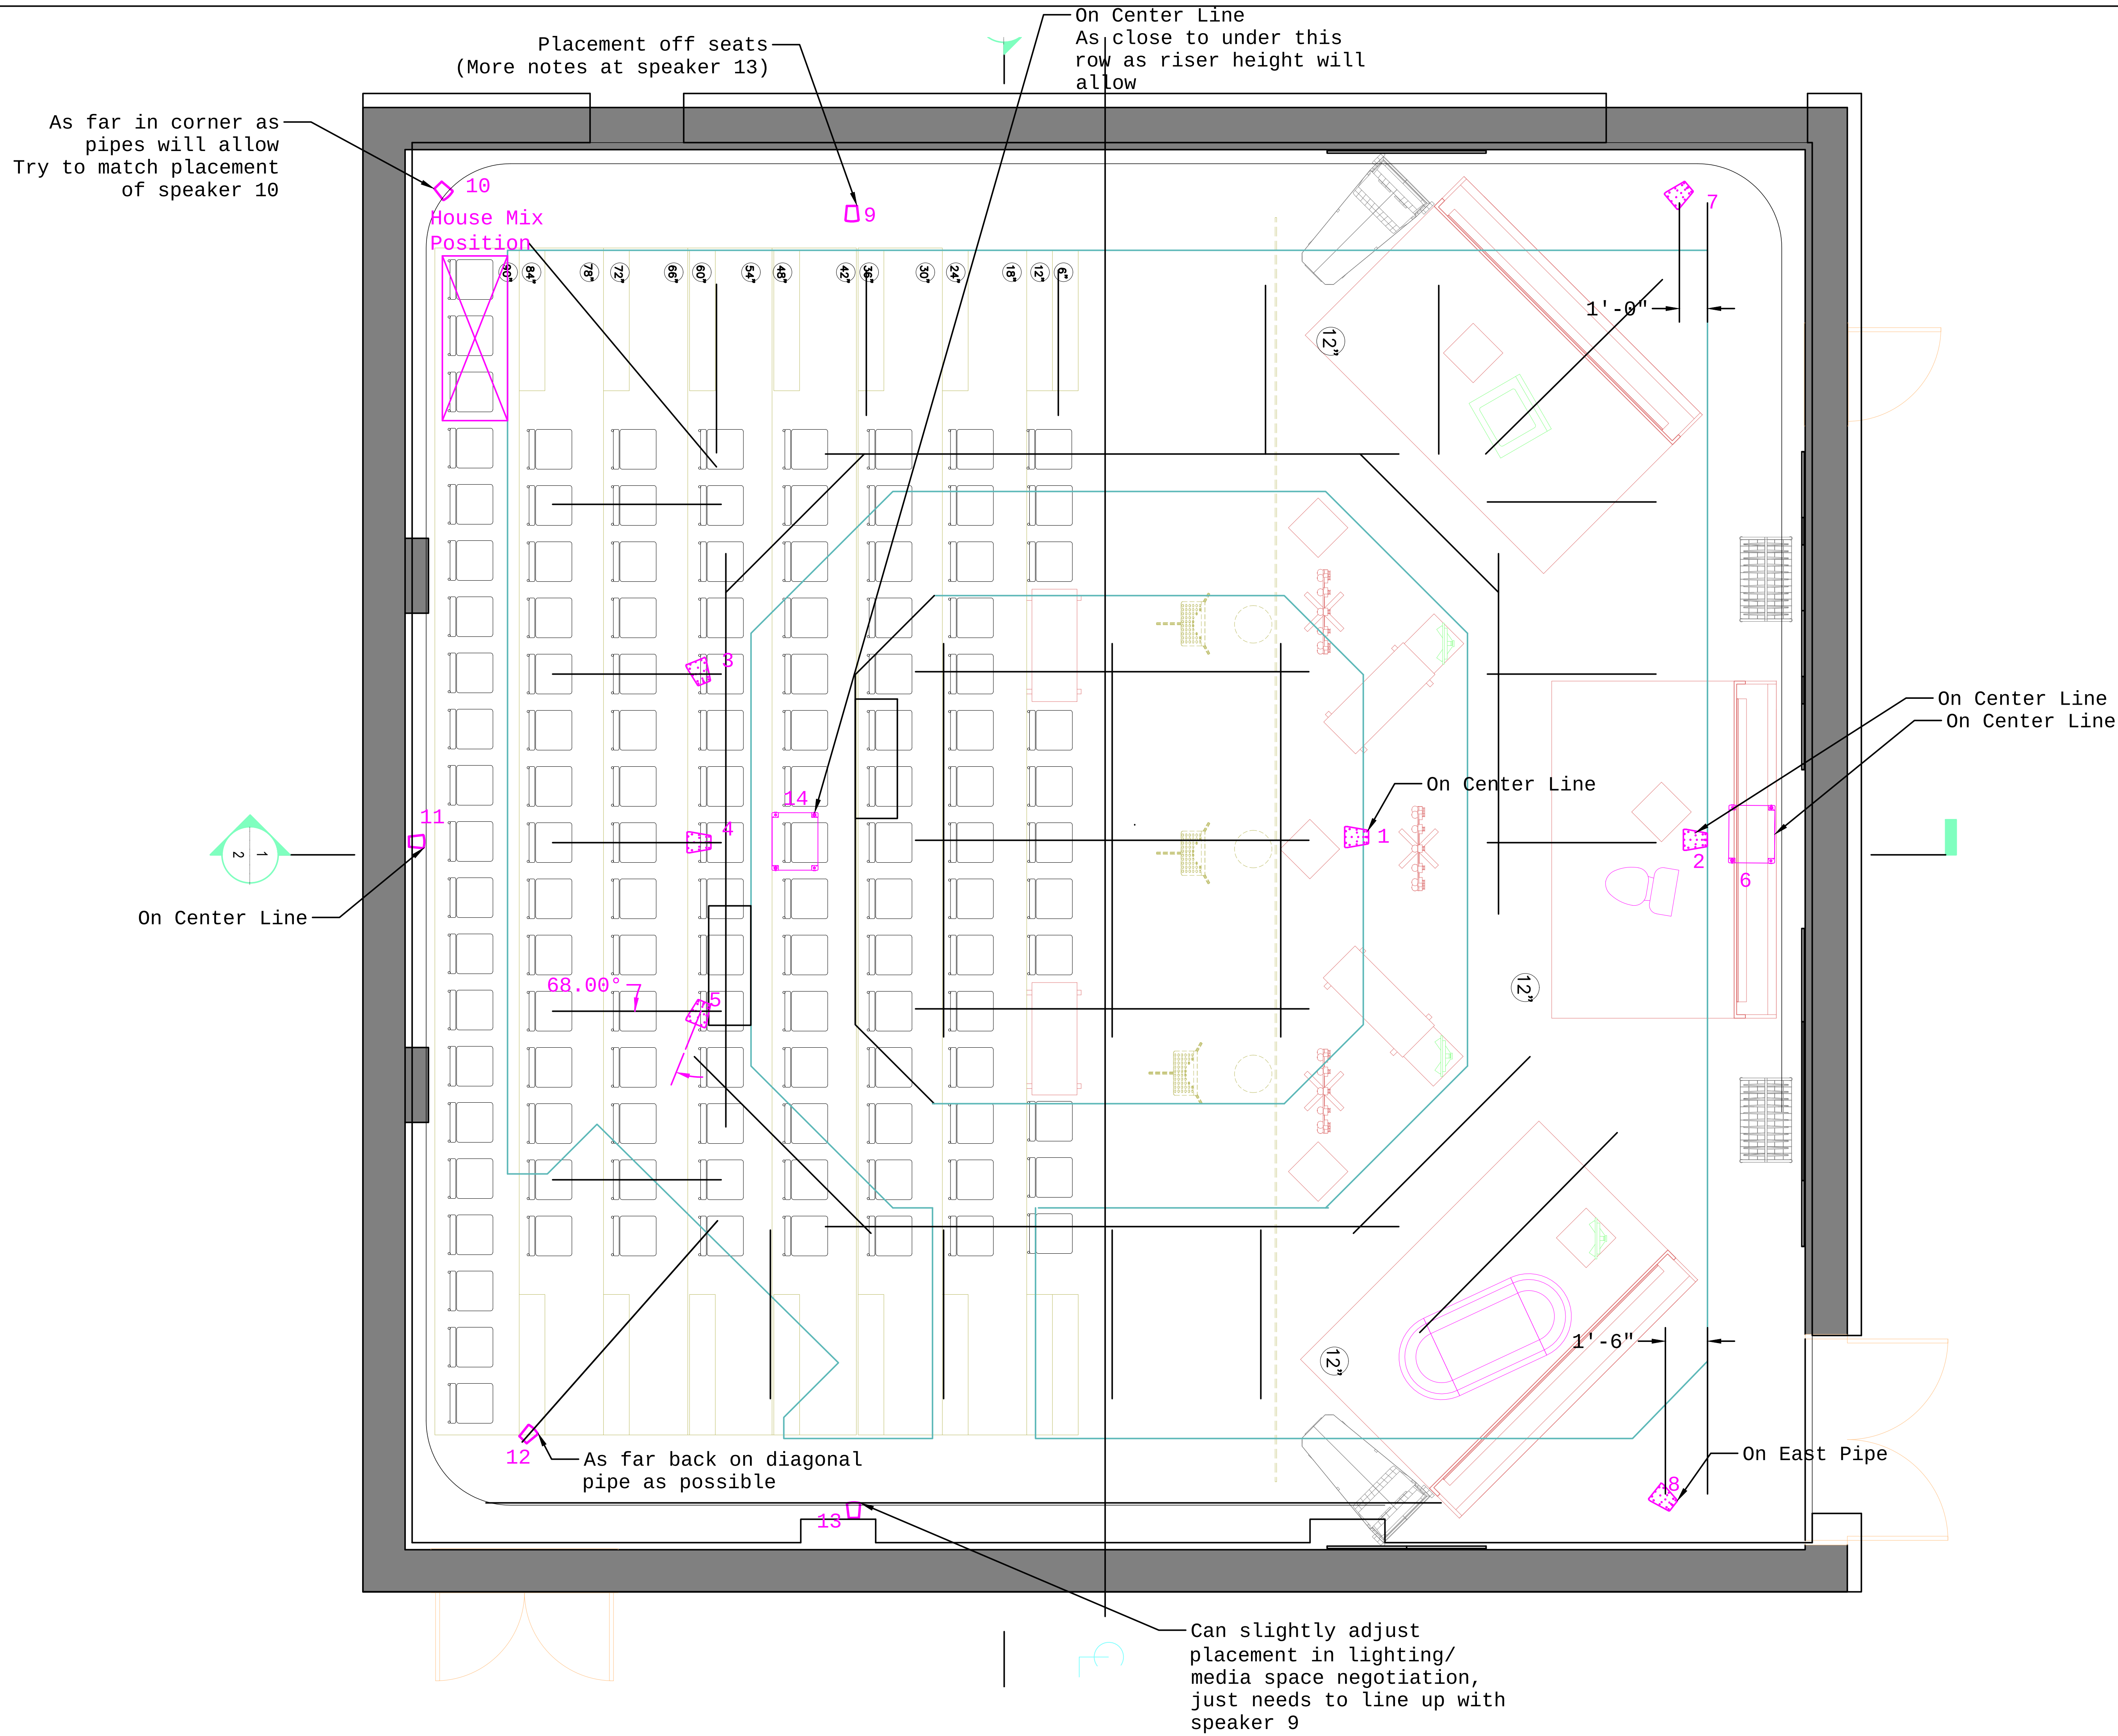

School of Drama	
A/B Machines	
Groundplan	
3/8" = 1' - 0"	
Director Philip Gates	
Sound Designer William N. Lowe	
Scenic Designer Katy Fetrow	
Costume Designer Lindsay Tejan	
Lighting Designer Ying Huo	
Media Designer Giada Sun	
Dramaturg Ryan Dumas	
Date 12/7/18	
Version V. 5.0	
Sheet No.	
2	
Of	5

A/B Machines

Section

 $1/2'' = 1' - 0''$

Director

Philip Gates

Sound Designer

William N. Lowe

Scenic Designer

Katy Fetrow

Costume Designer

Lindsay Tejan

Lighting Designer

Ying Huo

Media Designer

Giada Sun

Dramaturg

Ryan Dumas

Date

12/7/18

Version


V. 5.0


Sheet No.

3


Of

5

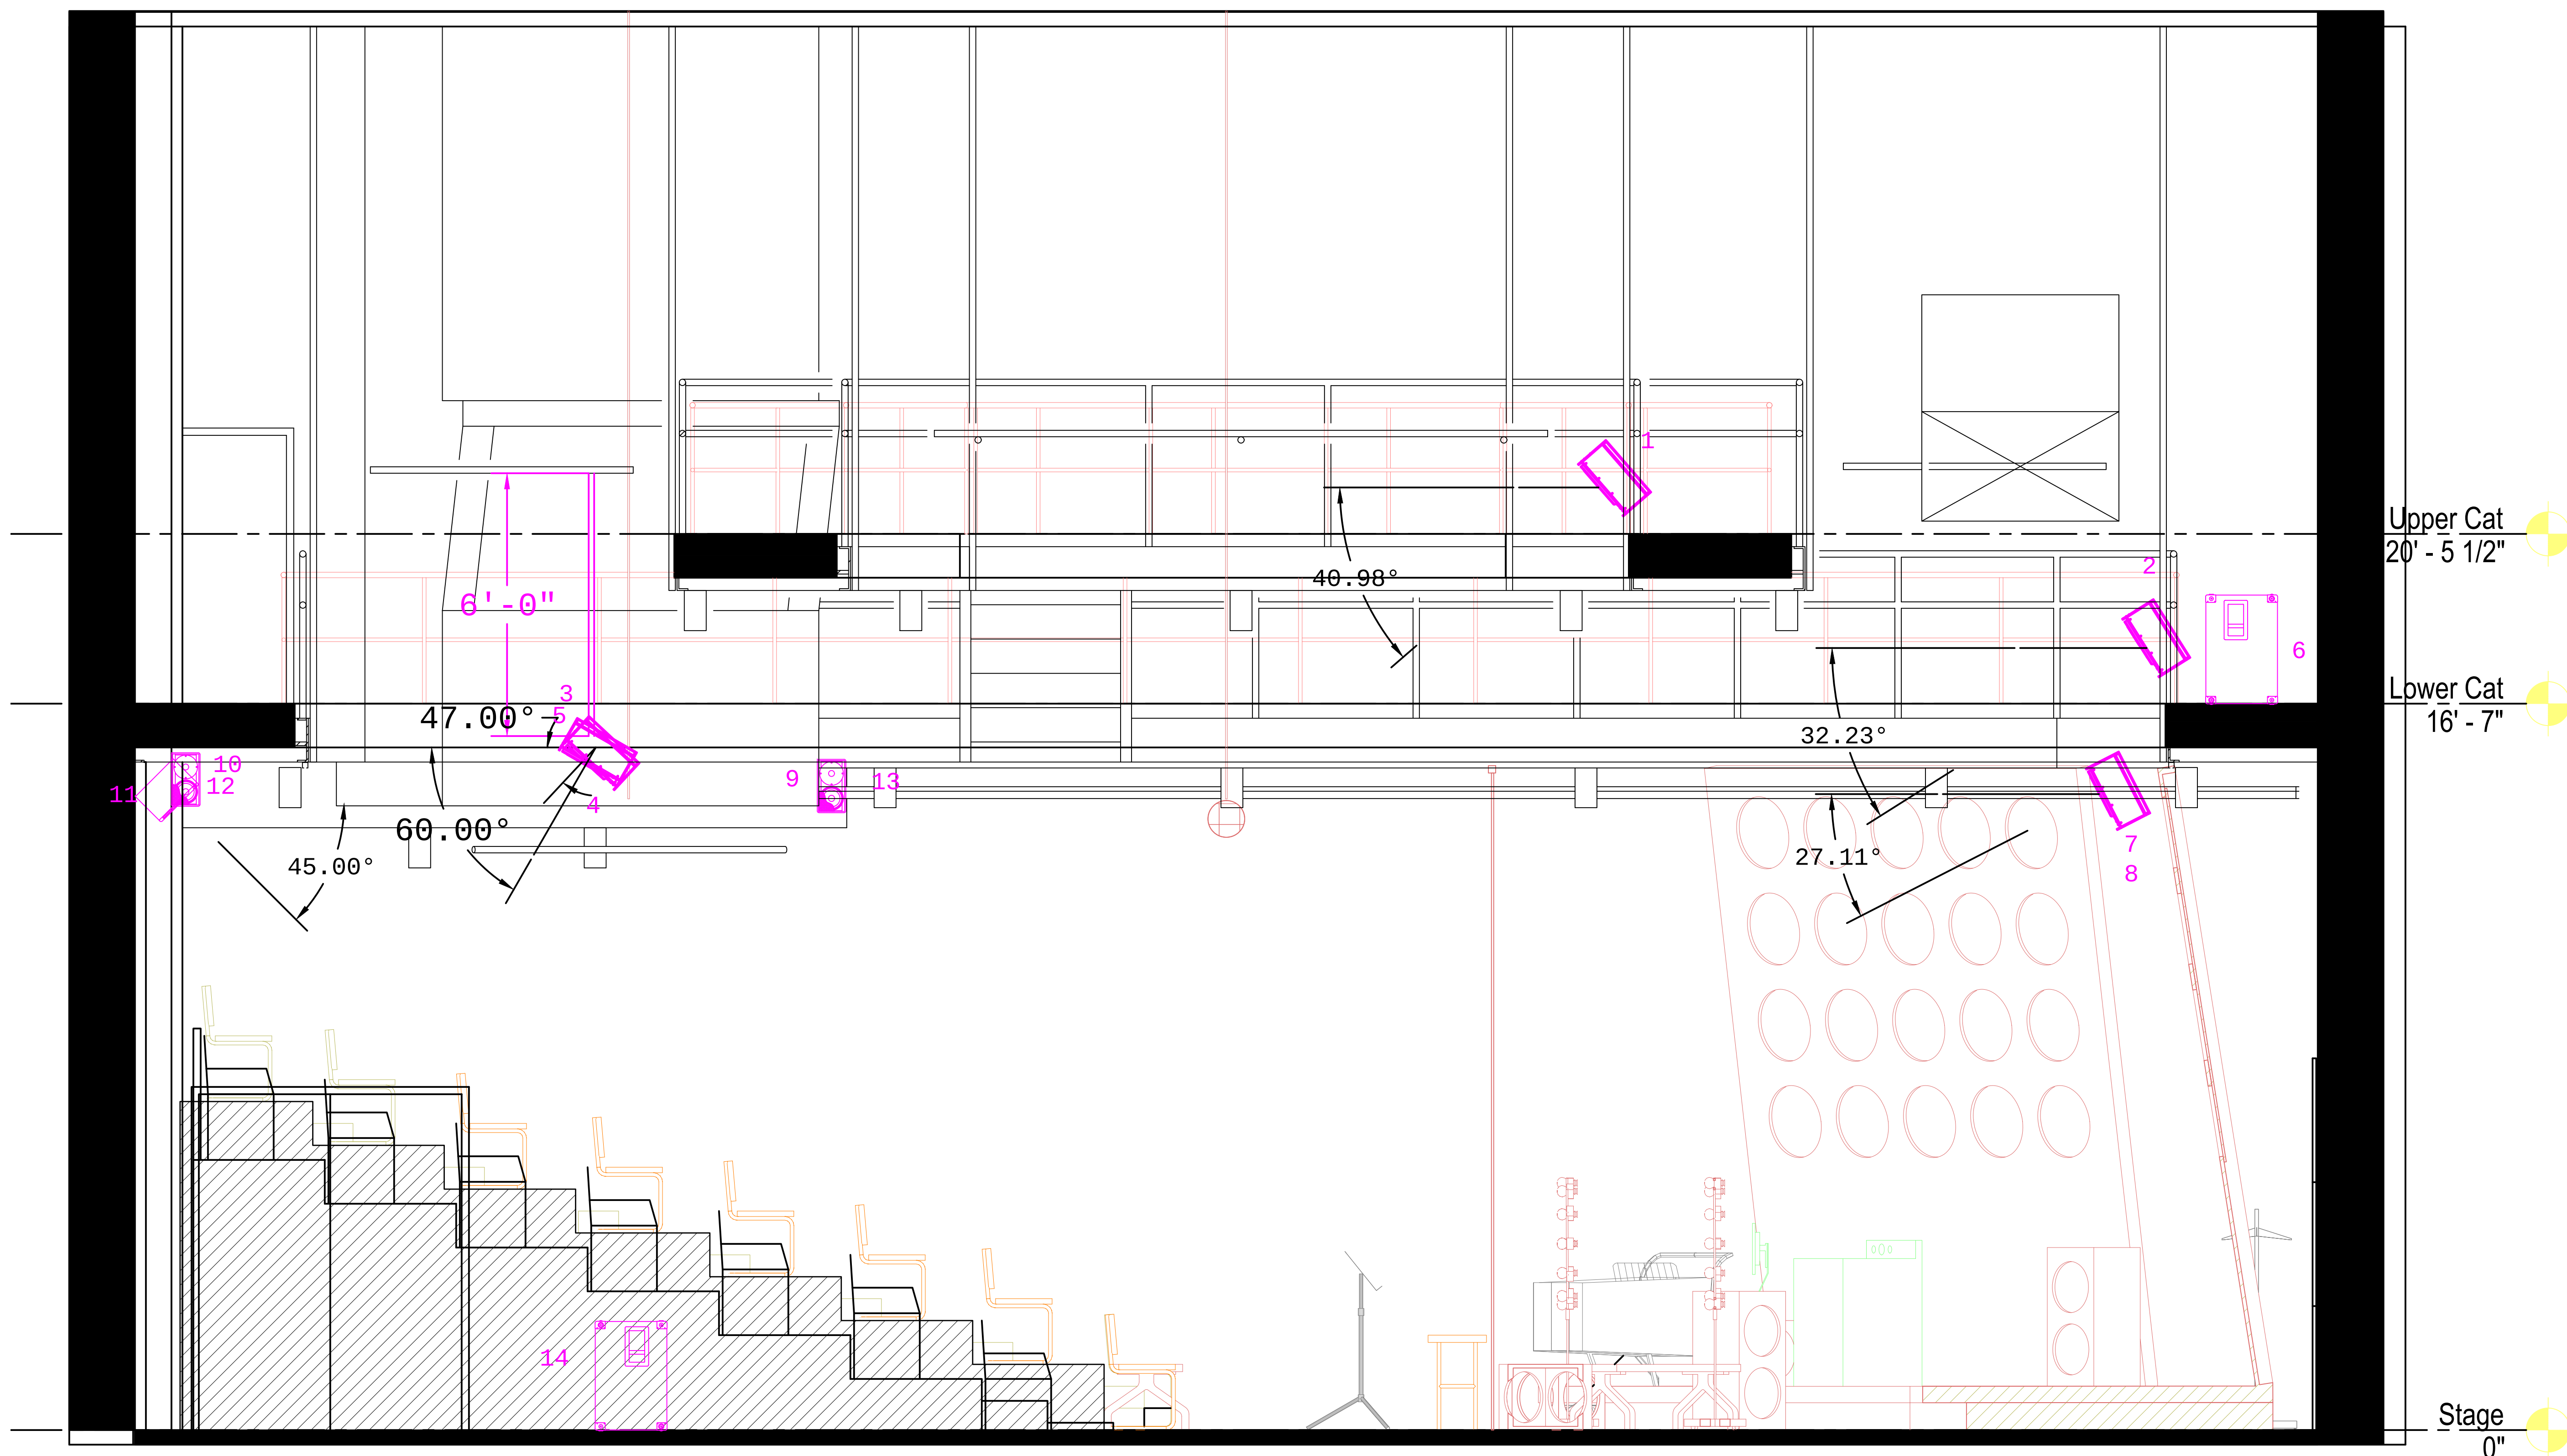


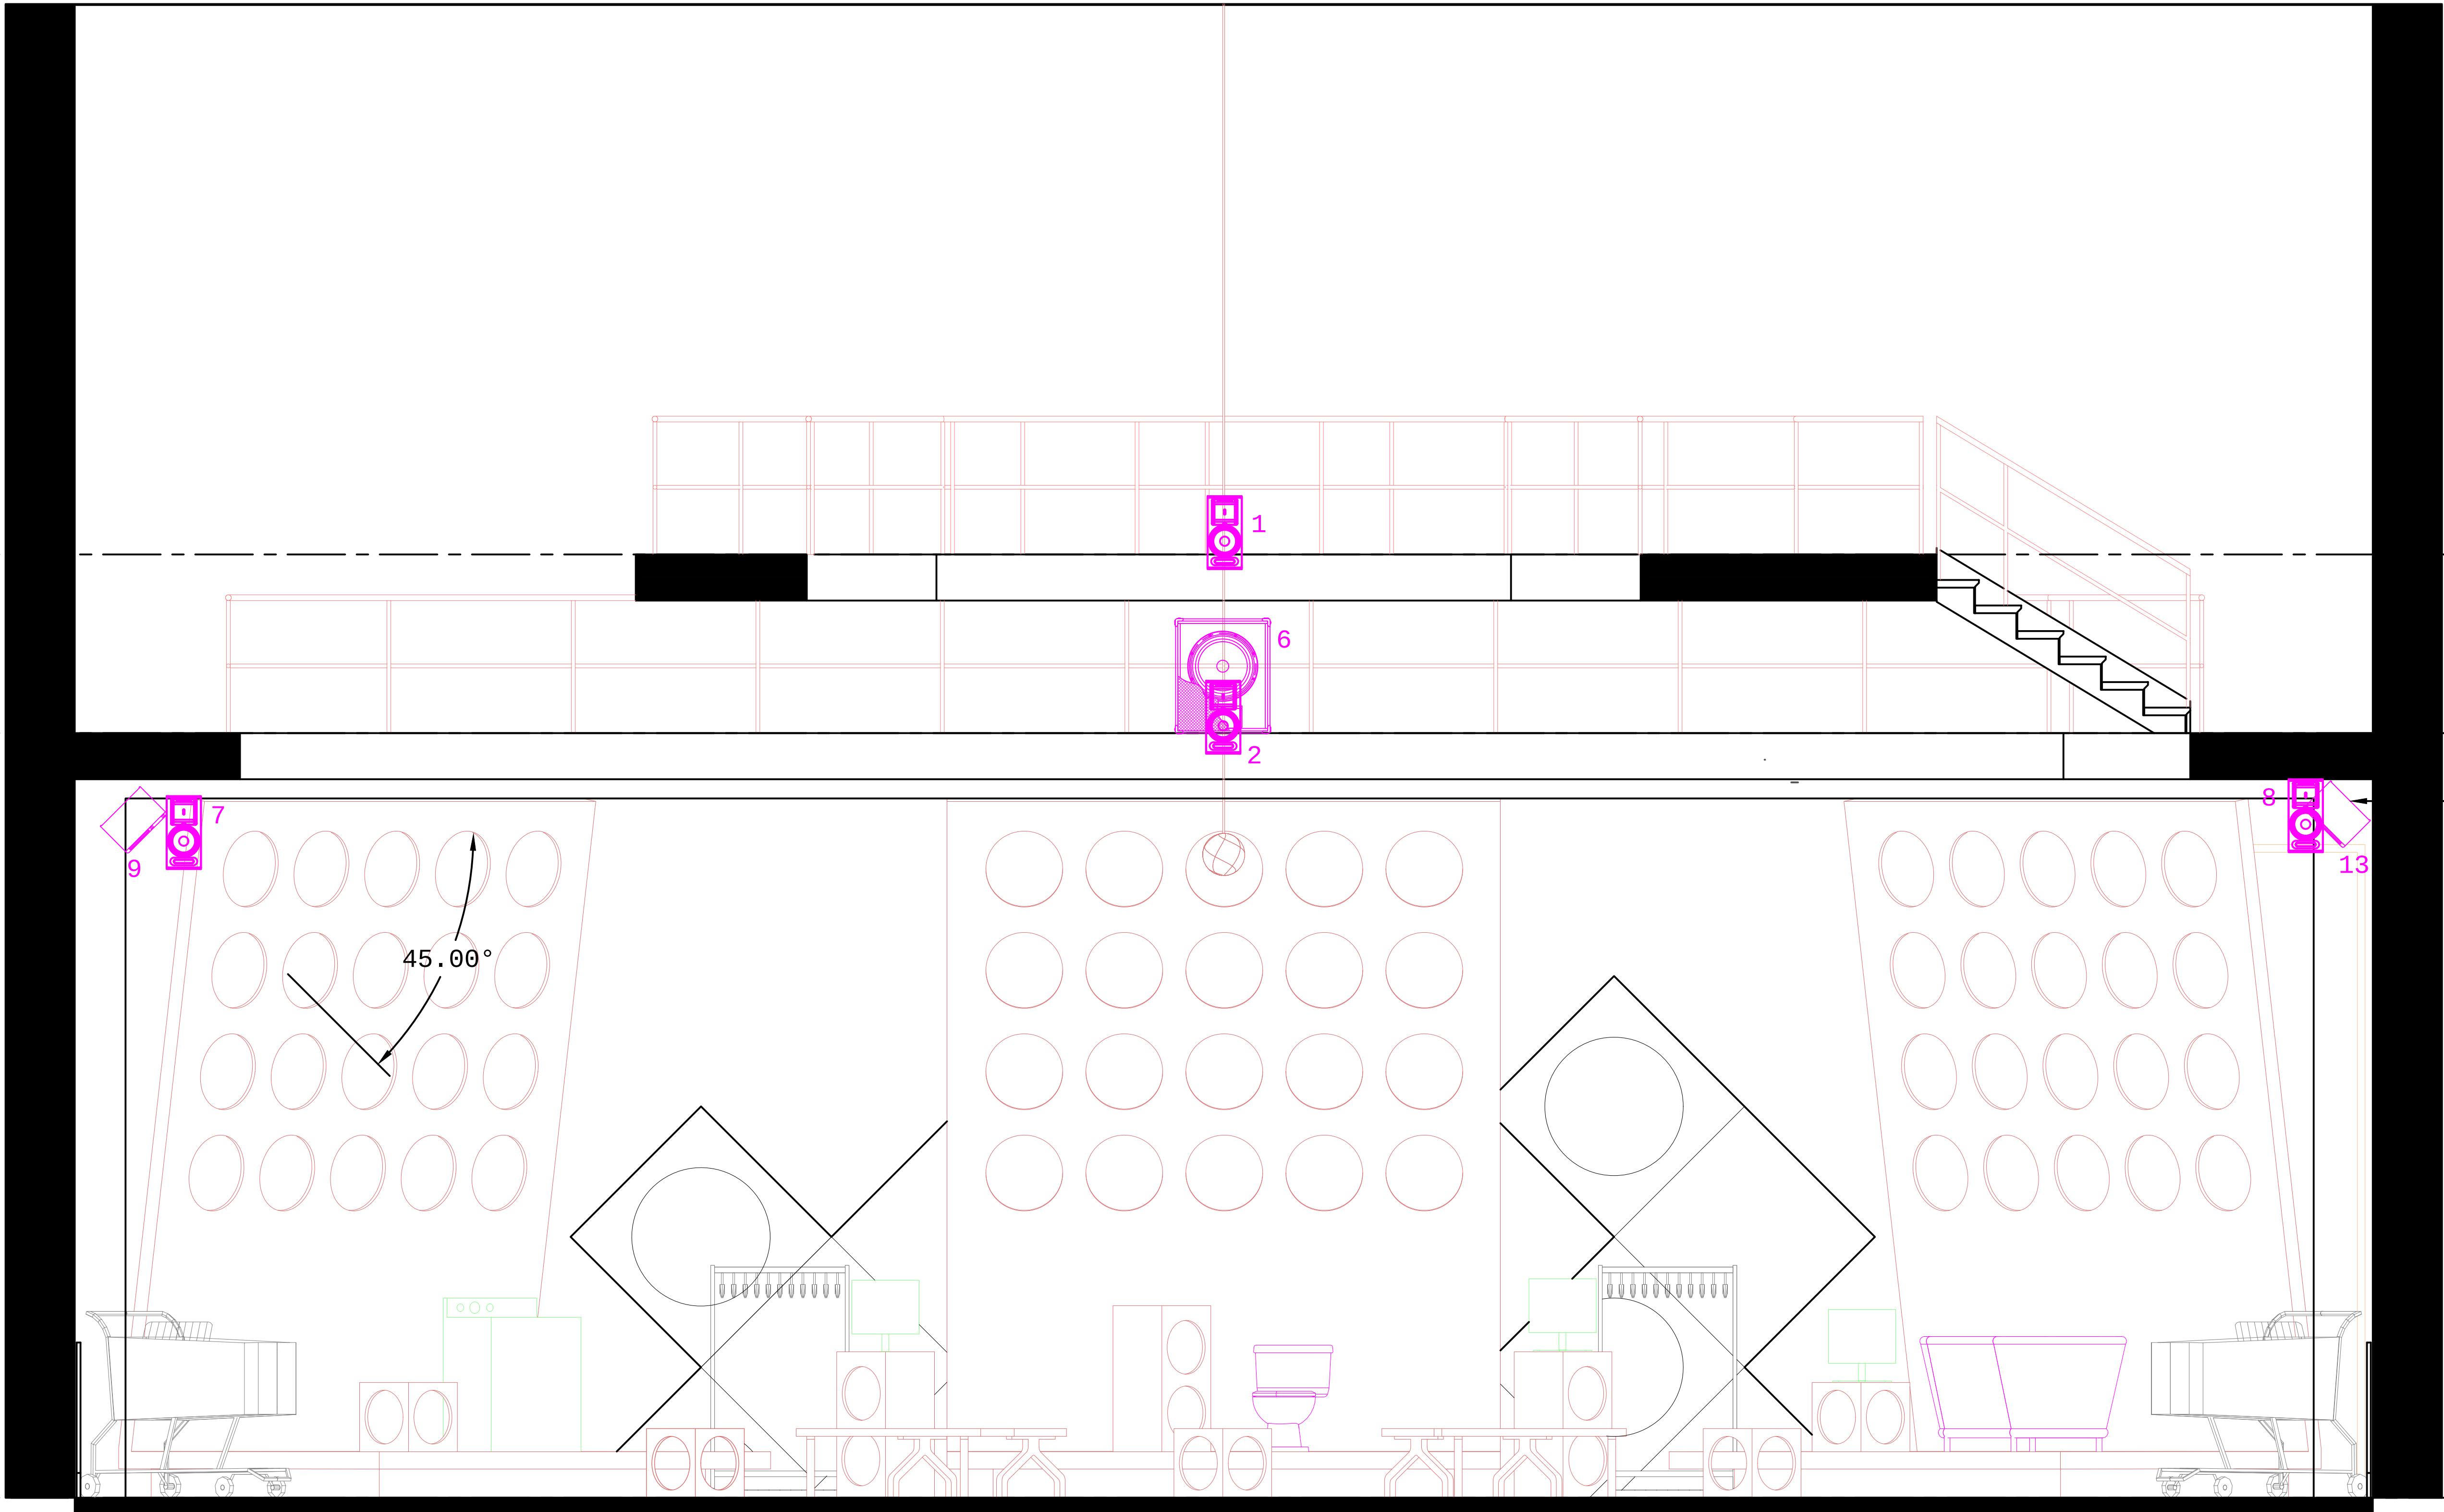

Upper Cat
20' - 5 1/2"

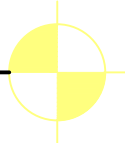


Lower Cat
16' - 7"

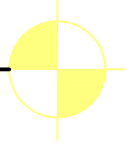

45°

Stage
0"

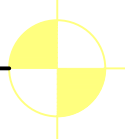

School of Drama

A/B Machines

Front Elevation

1/2" = 1' - 0"

Director
Philip Gates

Sound Designer
William N. Lowe

Scenic Designer
Katy Fetrow

Costume Designer
Lindsay Tejan

Lighting Designer
Ying Huo

Media Designer
Giada Sun

Dramaturg
Ryan Dumas

Date
12/7/18


Version
V. 5.0

Sheet No.

4

Of

5

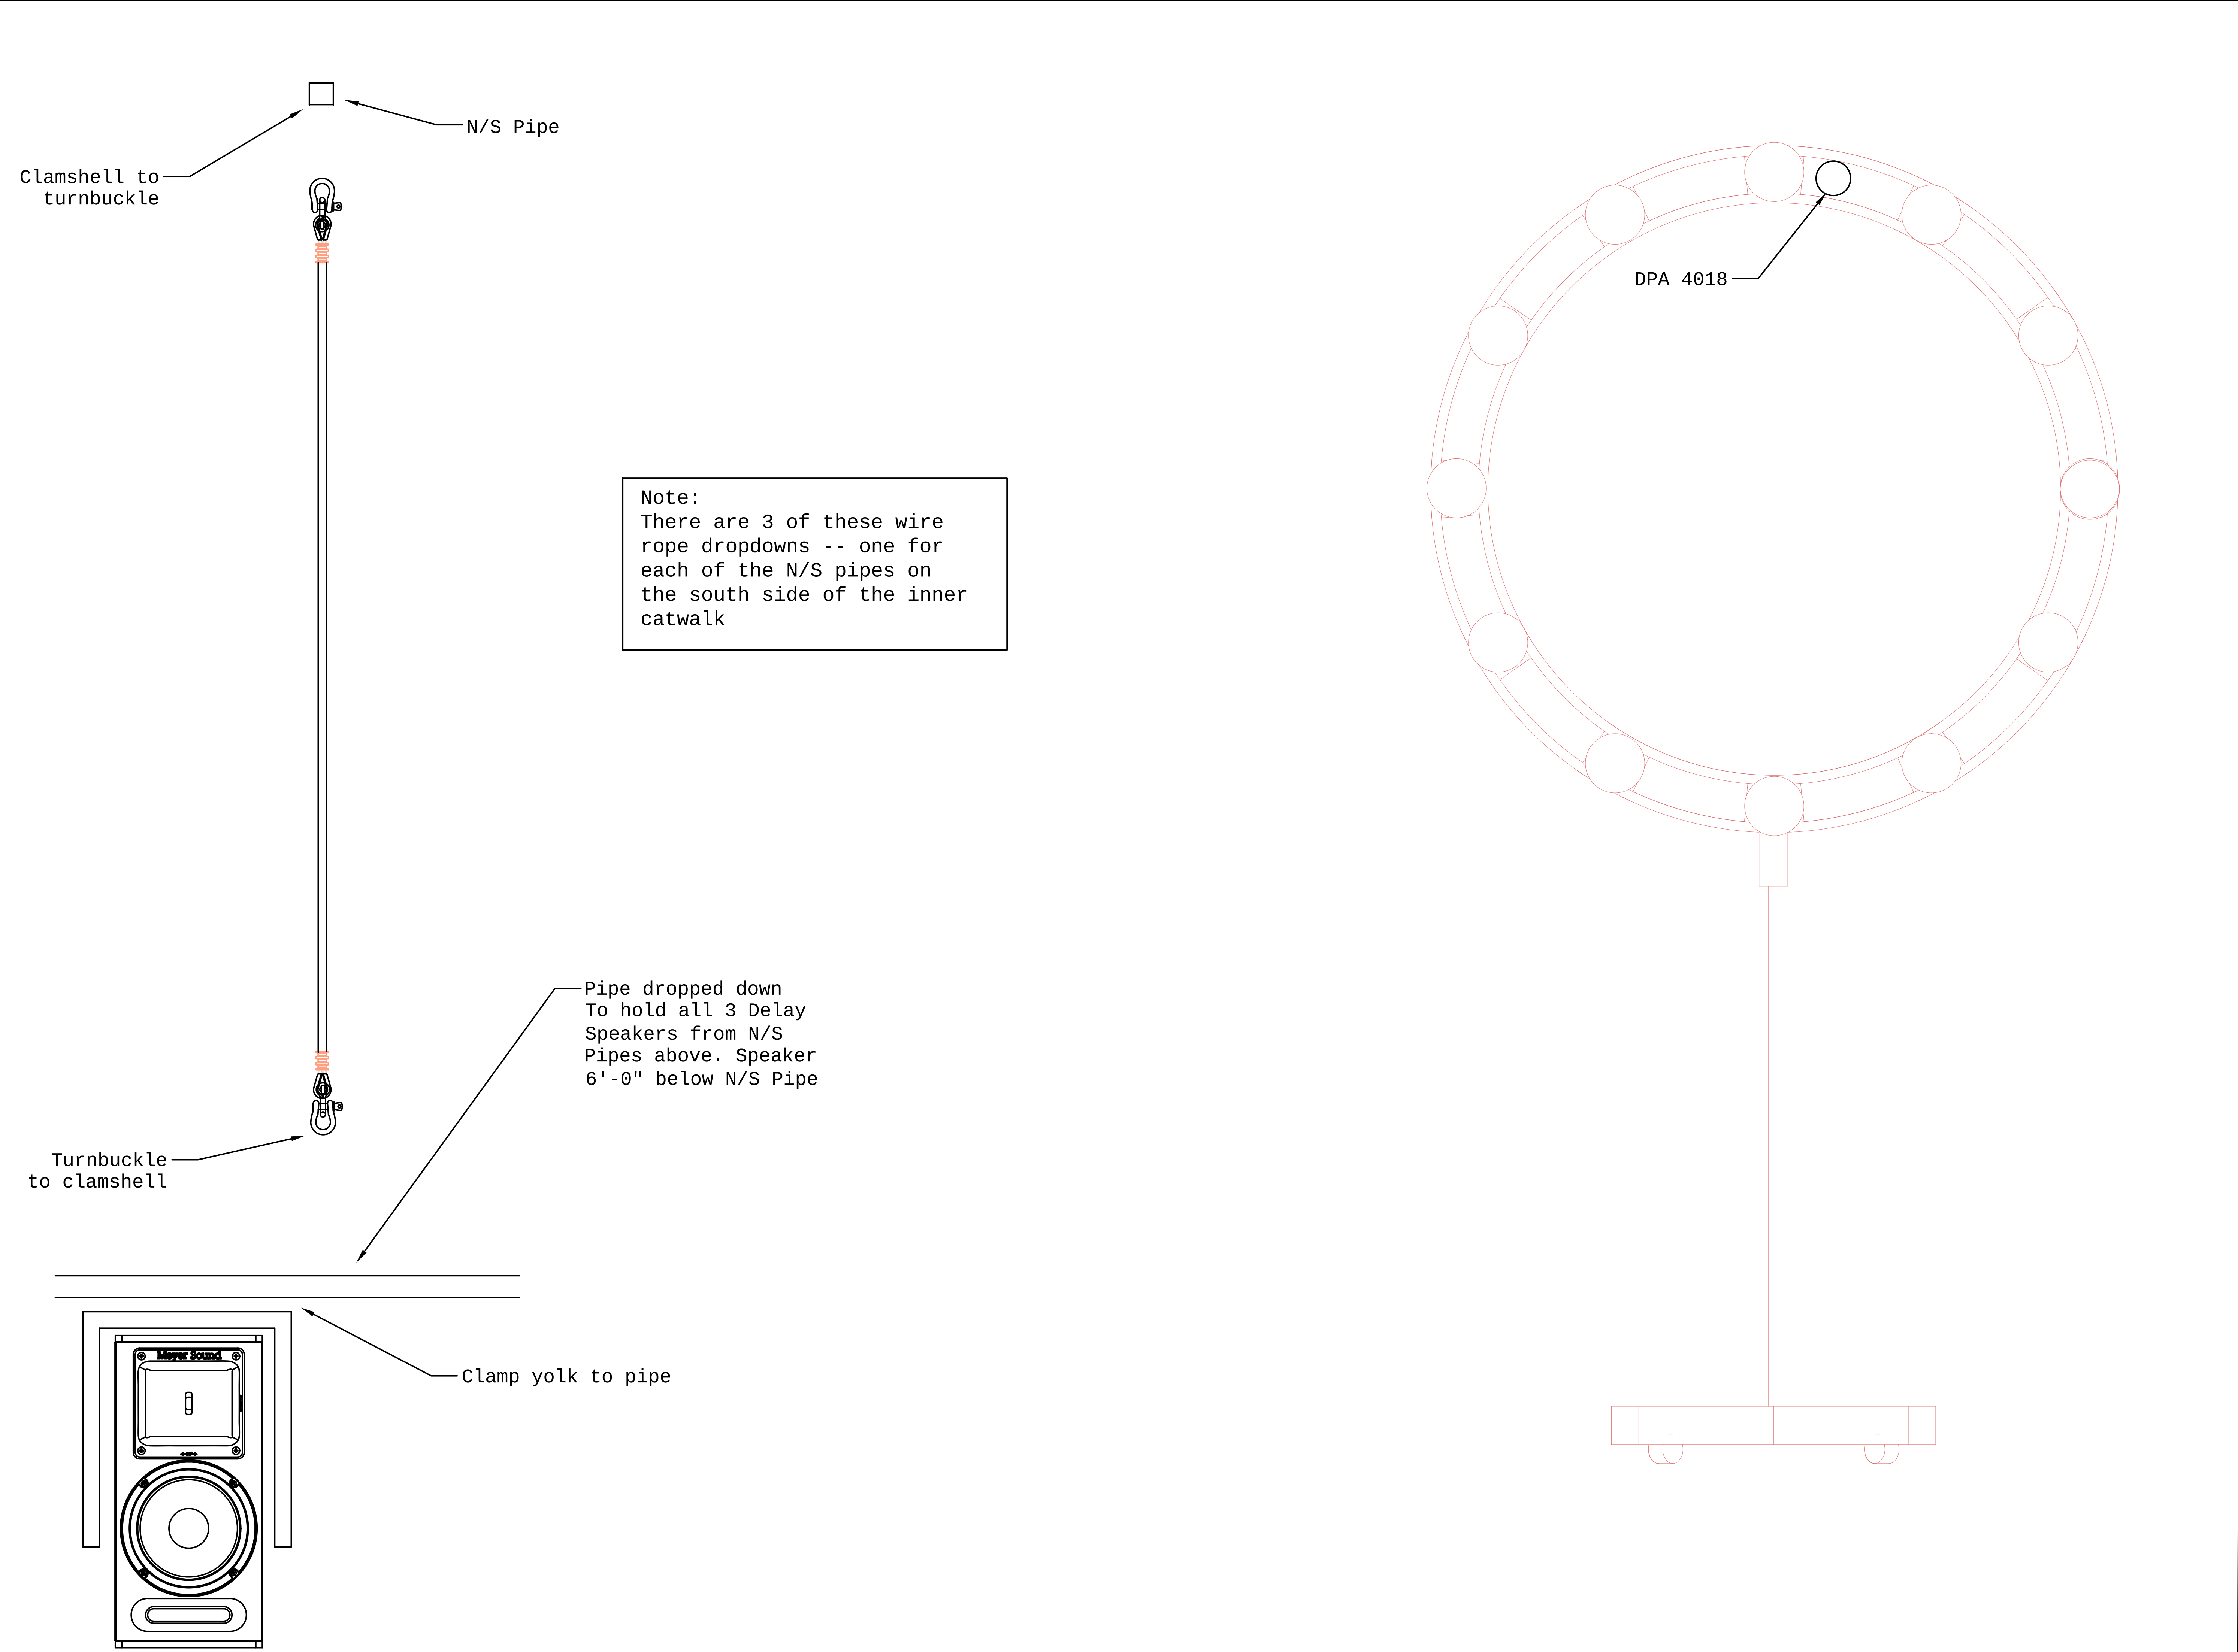

School of Drama	
A/B Machines	Rigging Detail
	Not in Scale
Director Philip Gates	
Sound Designer William N. Lowe	
Scenic Designer Katy Fetrow	
Costume Designer Lindsay Tejan	
Lighting Designer Ying Huo	
Media Designer Giada Sun	
Dramaturg Ryan Dumas	
Date	12/7/18
Version	V. 5.0
Sheet No. 5 Of 5	